







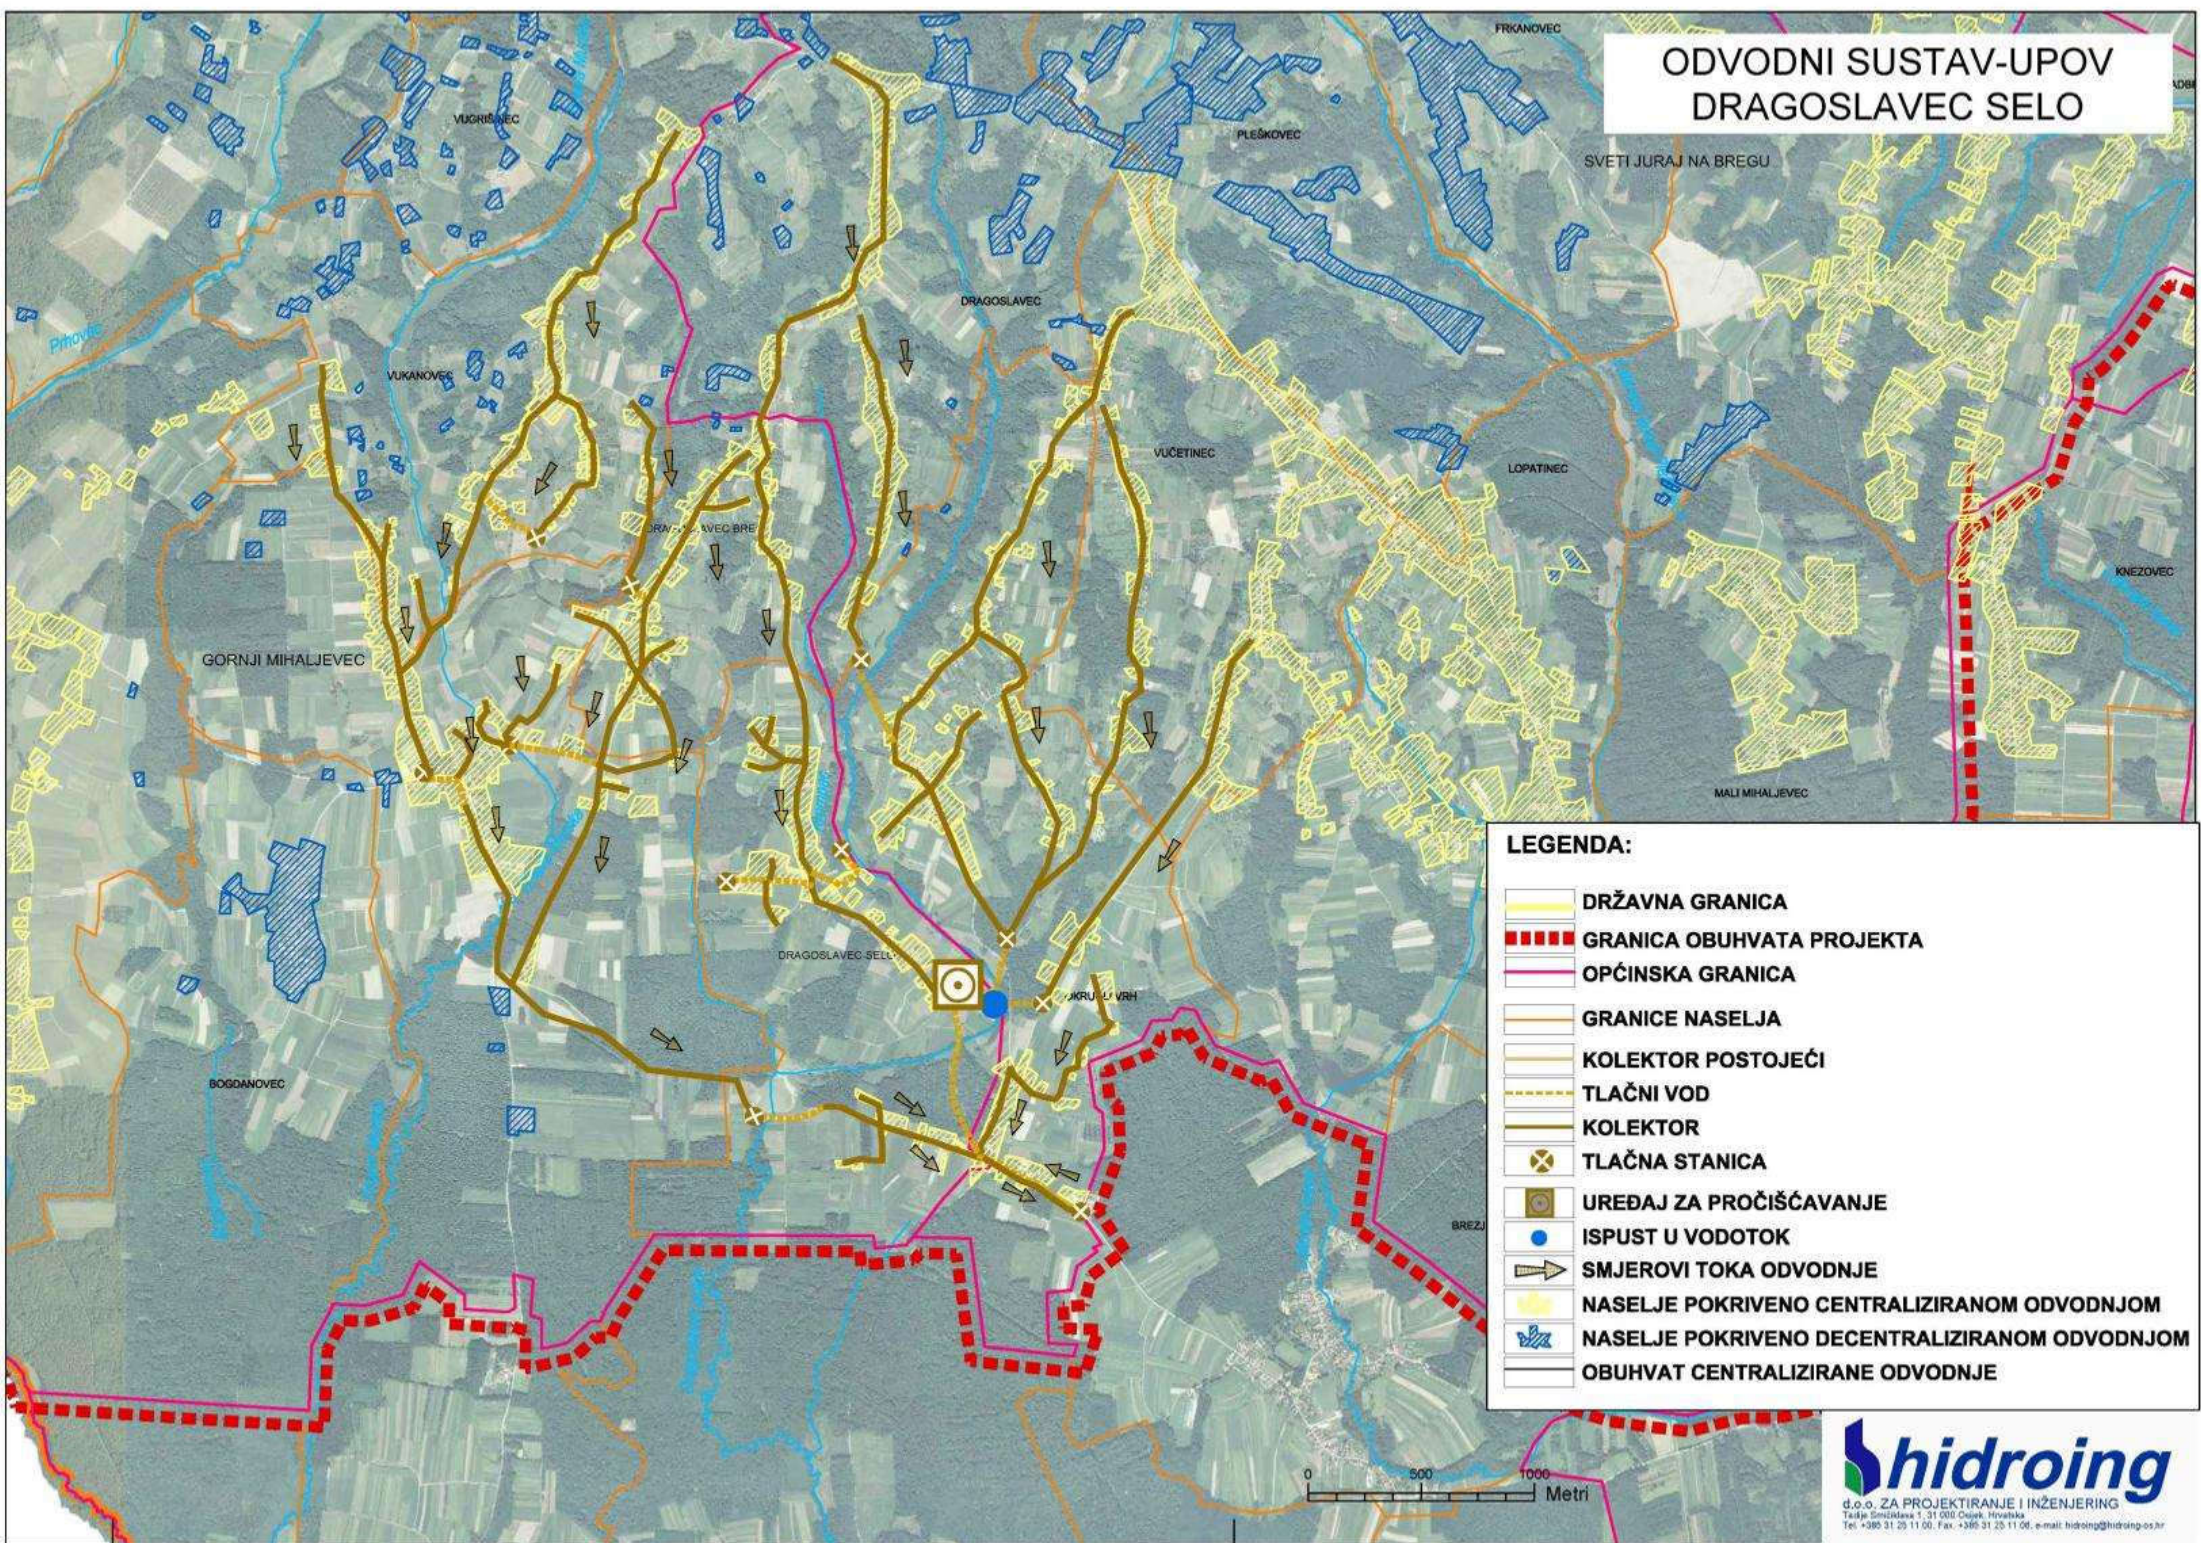

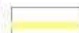






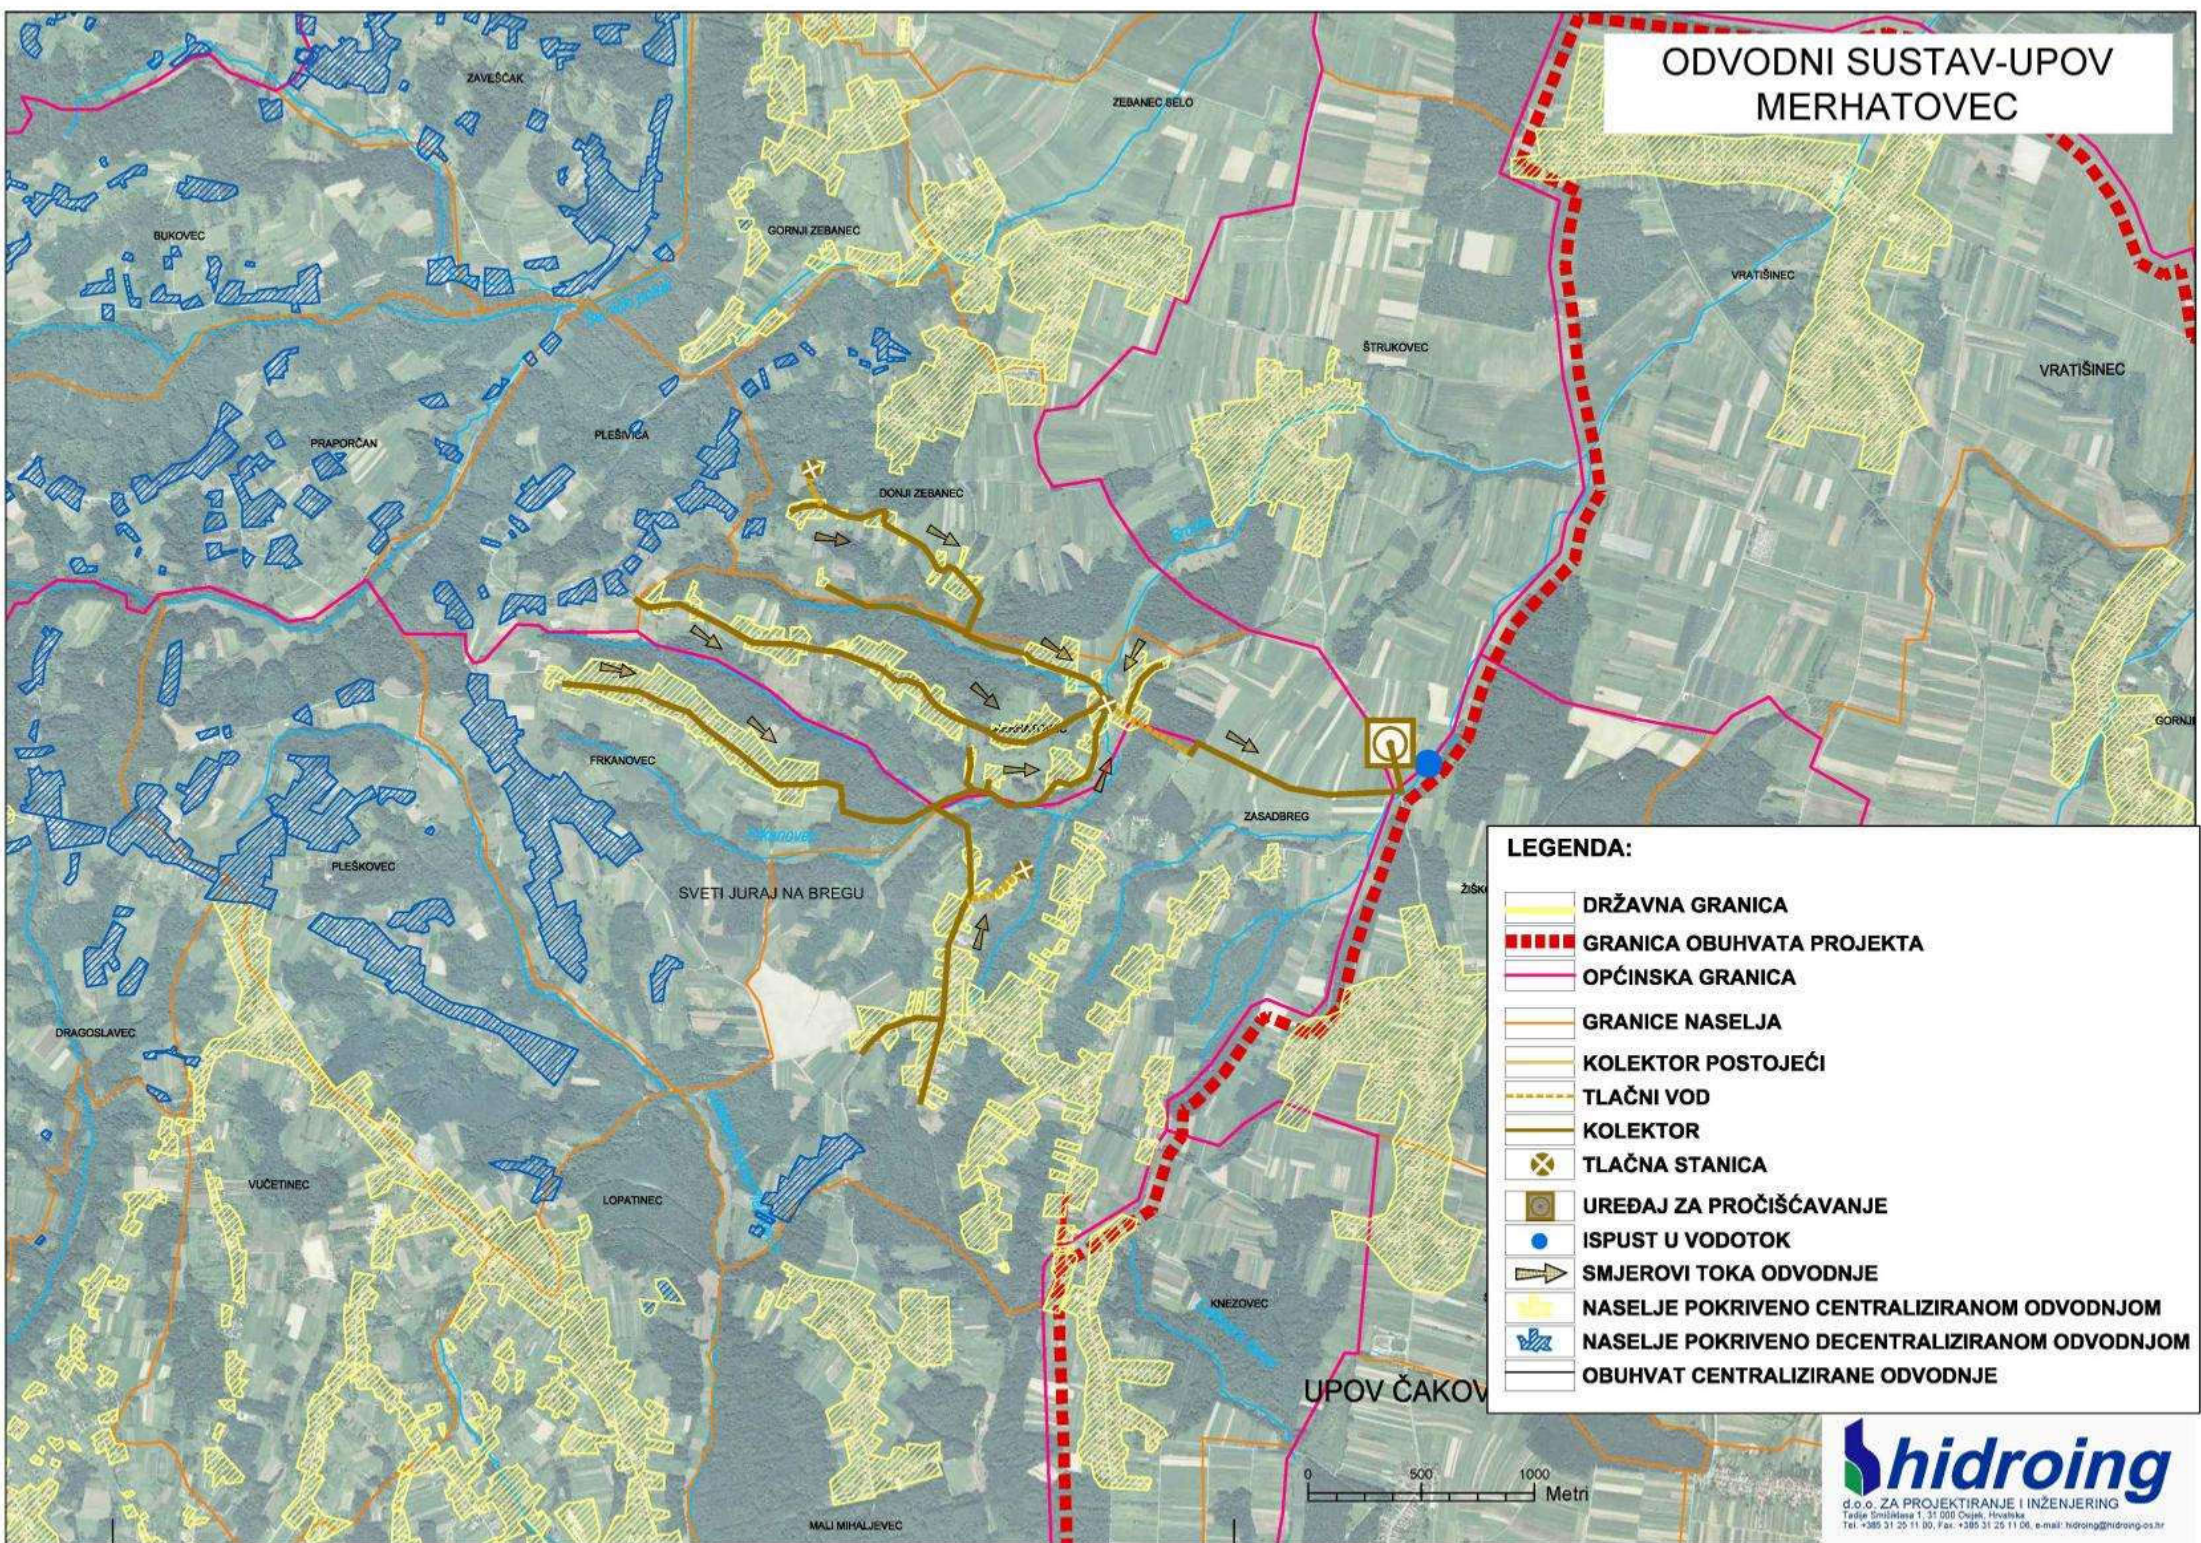
ODVODNI SUSTAV-UPOV DRAGOSLAVEC SELO



LEGENDA:

-  DRŽAVNA GRANICA
-  GRANICA OBUHVATA PROJEKTA
-  OPĆINSKA GRANICA
-  GRANICE NASELJA
-  KOLEKTOR POSTOJEĆI
-  TLAČNI VOD
-  KOLEKTOR
-  TLAČNA STANICA
-  UREĐAJ ZA PROČIŠĆAVANJE
-  ISPUST U VODOTOK
-  SMJEROVI TOKA ODVODNJE
-  NASELJE POKRIVENO CENTRALIZIRANOM ODVODNJOM
-  NASELJE POKRIVENO DECENTRALIZIRANOM ODVODNJOM
-  OBUHVAT CENTRALIZIRANE ODVODNJE

ODVODNI SUSTAV-UPOV MERHATOVEC



LEGENDA:

-  DRŽAVNA GRANICA
-  GRANICA OBUHVATA PROJEKTA
-  OPĆINSKA GRANICA
-  GRANICE NASELJA
-  KOLEKTOR POSTOJEĆI
-  TLAČNI VOD
-  KOLEKTOR
-  TLAČNA STANICA
-  UREĐAJ ZA PROČIŠĆAVANJE
-  ISPUST U VODOTOK
-  SMJEROVI TOKA ODVODNJE
-  NASELJE POKRIVENO CENTRALIZIRANOM ODVODNjom
-  NASELJE POKRIVENO DECENTRALIZIRANOM ODVODNjom
-  OBUHVAT CENTRALIZIRANE ODVODNJE